
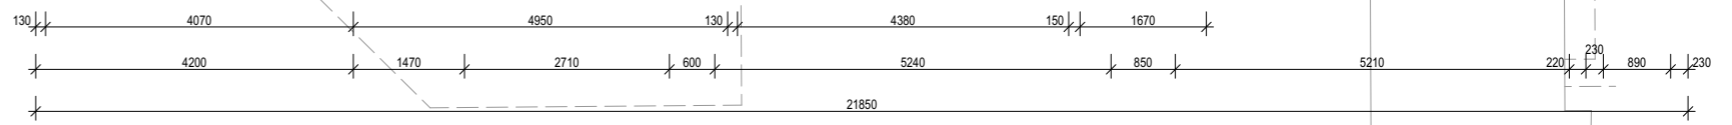


1 PROPOSED FLOOR PLAN
1:100

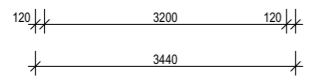


My Architect

Unit 9, 2-8 Campbell Street, Artarmon, NSW, 2064
p (02) 9437 0055 f (02) 9439 7036
www.designbuildps.com.au ABRN 72 615 066 736
Nominated Architect: Mark Wilson
NSW Registration Nos. 7786 VIC Registration Nos. 18489
WA Registration Nos. 2832 TAS Registration Nos. 1113

DATE	REV	COMMENTS	DRWN
26/10/2020	A	ISSUED FOR DEVELOPMENT APPLICATION	EP

REVOUATION STATUS	
NO.	STATUS
1	EXISTING
2	NEW
3	TO BE DEMOLISHED
4	LANDSCAPE
5	SETBACKS

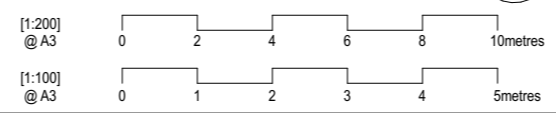

Client
MR & MRS DI COSMO

Site Description
**LOT 4
SEC 2
DP10324**

Project Name
**PROPOSED ALTERATIONS AND
ADDITIONS TO
37 COLLEGE STREET
DRUMMOYNE
NSW 2047**

Drawing Title:		
PROPOSED GROUND FLOOR PLAN		
SCALE: AS SHOWN	STAGE: DA	DATE: 26/10/20
JOB NUMBER	DRAWING NUMBER & REVISION	
478	DA 1.01 (A)	