


# ELECTRICAL CONNECTION DETAIL

## CONDUIT & WIRING TO BE INSTALLED BY THE CLIENT'S ELECTRICIAN

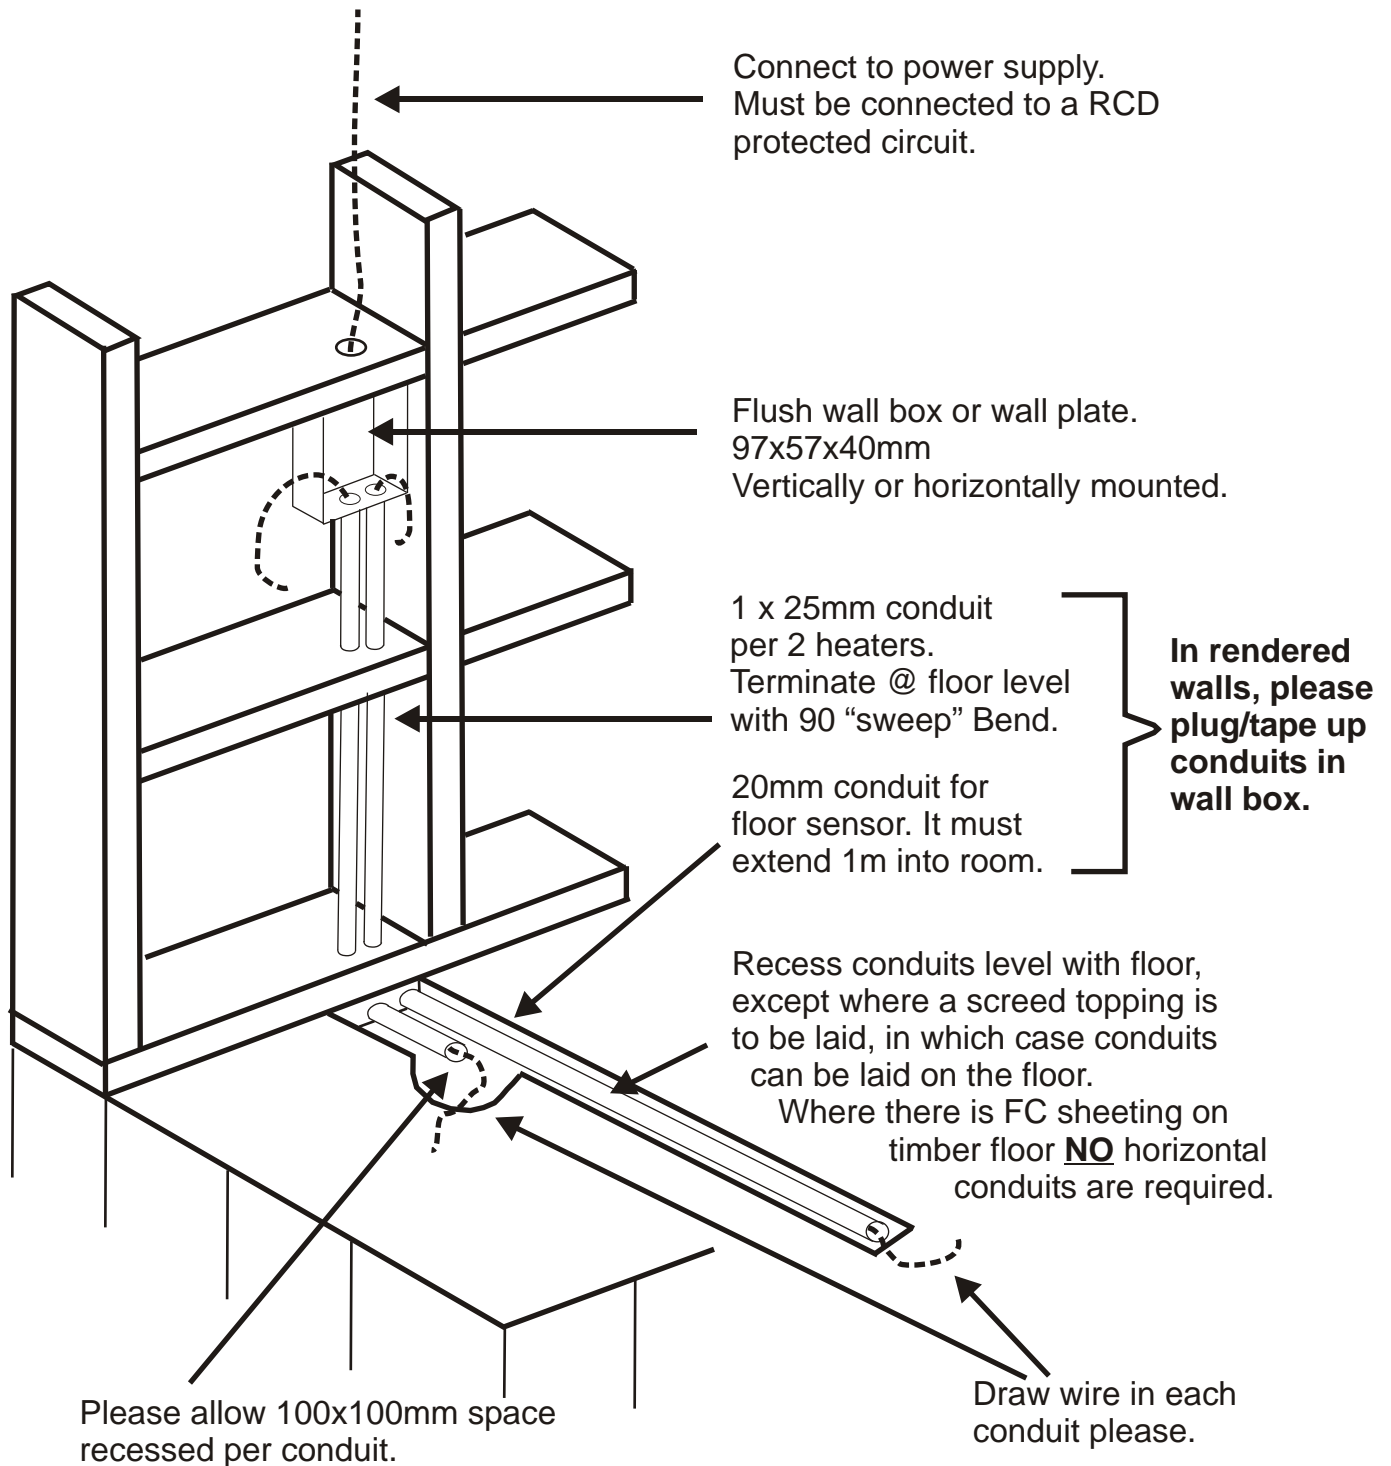

**Heating must be on circuits that are Earth leakage protected.  
Thermostat fit out to be carried out by site electrician**

**COLDBUSTER**  
*floor heating*

Any Questions?

Please contact  
COLDBUSTER on  
**1300 653 914**